



WOOD FARM BARN SITE PLAN

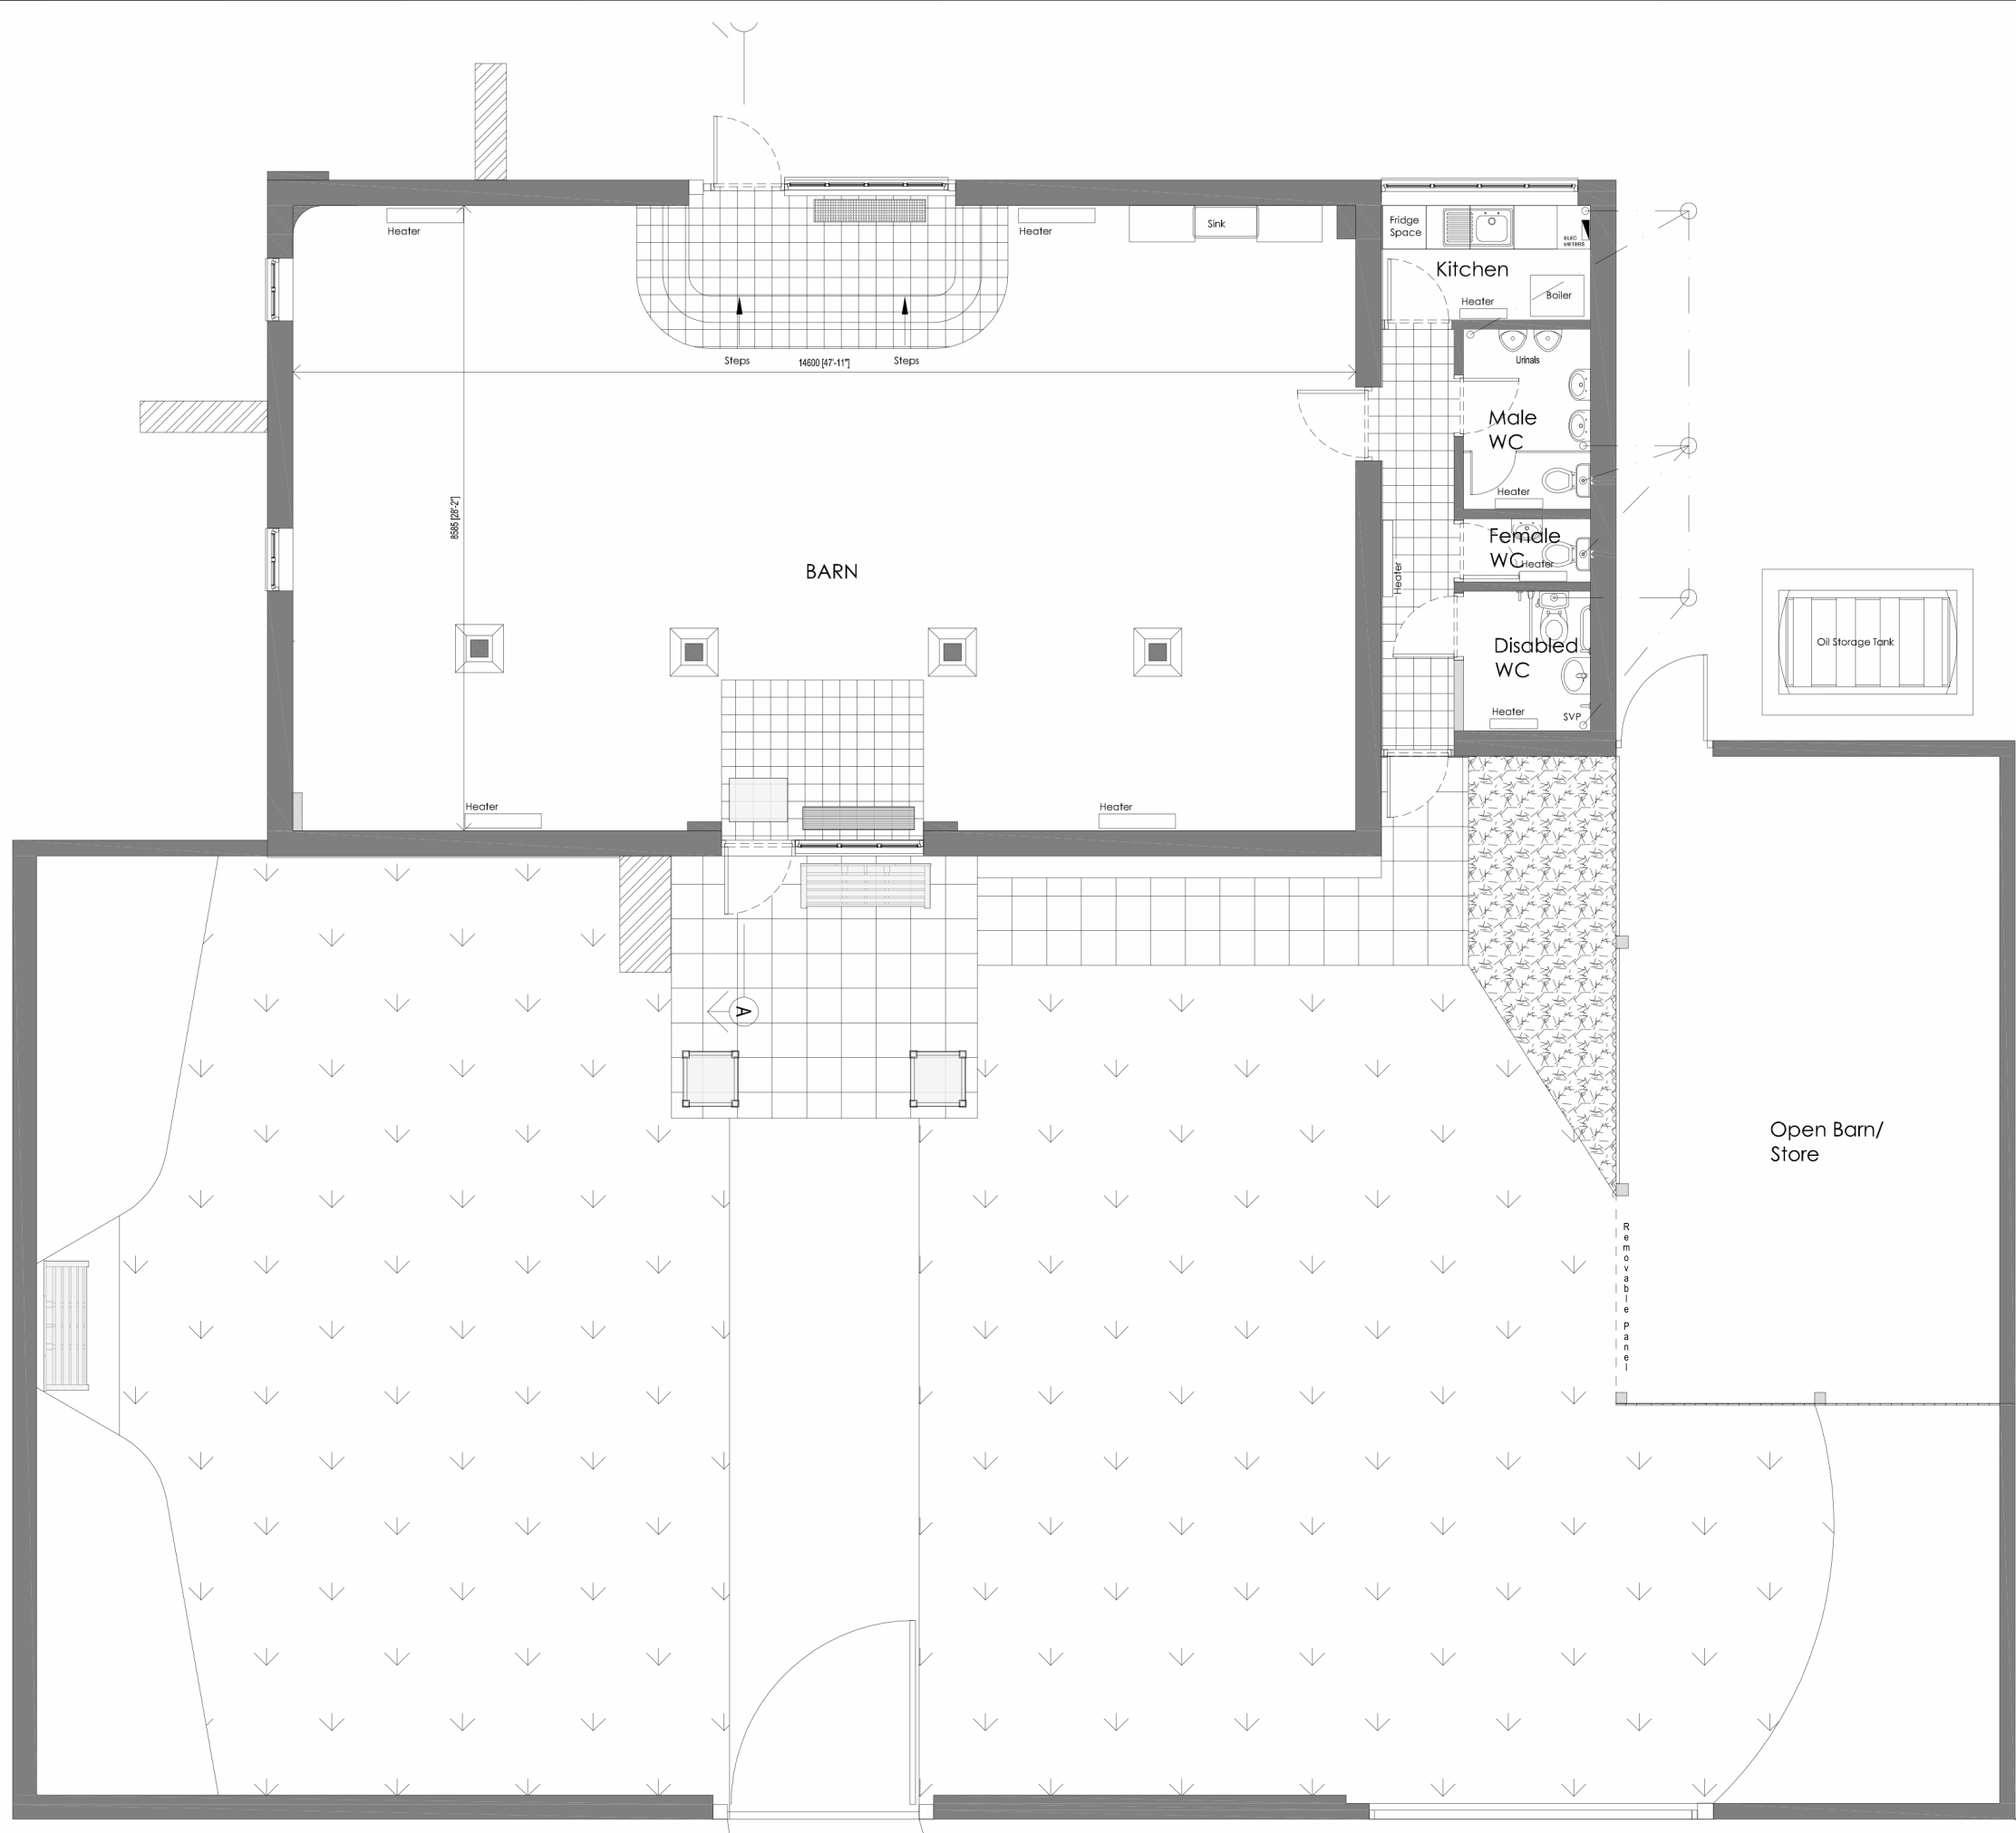

FILE REF	WFB EXISTING SITE PLAN V21-09-2012		
AUTHOR	EDWARD VERE NICOLL	DATE	21-09-2012
© CROWN COPYRIGHT LICENCE NUMBER 40006714 BENACRE FARMS CO			

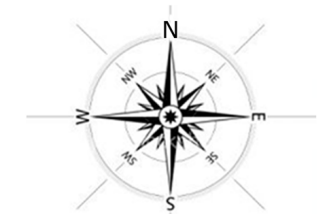

SCALE 1 to 100 @ A3



THE BENACRE ESTATE

The Estate Office, Hall Farm, Benacre
Beccles, Suffolk NR34 7LJ

SITE PLAN
SCALE 1:100 @ A3

FOR ESTIMATED BEST USE TO MAXIMIZE TABLE NUMBERS USE 4FT TABLES AND/OR A MIX OF LARGER/SMALLER TABLES
PLEASE ENSURE THAT YOU MEASURE AS PER YOUR ENVISAGED LAYOUT, DO NOT RELY ON THIS PLAN / ESTIMATE